


- Rosehill cycleway lane separators, 500mm wide, in sections 3m length with 1m gap (3m at bus stops) and marker posts at beginning and end of each section of cycle lane, with RM1049 line 150mm wide shown thus :-
- Rosehill cycle lane defenders, 235mm wide, in sections 2m length with 1m gap (3m at bus stops) and a marker post in each unit with RM1049 line 150mm wide shown thus :-
- New signs to be erected on existing lighting columns or sign posts where possible. Signs to have minimum 2.4m clearance.
- Cycle lane/carrageway widths shown are approximate and must be confirmed and agreed on site with the Sefton Council site supervisor

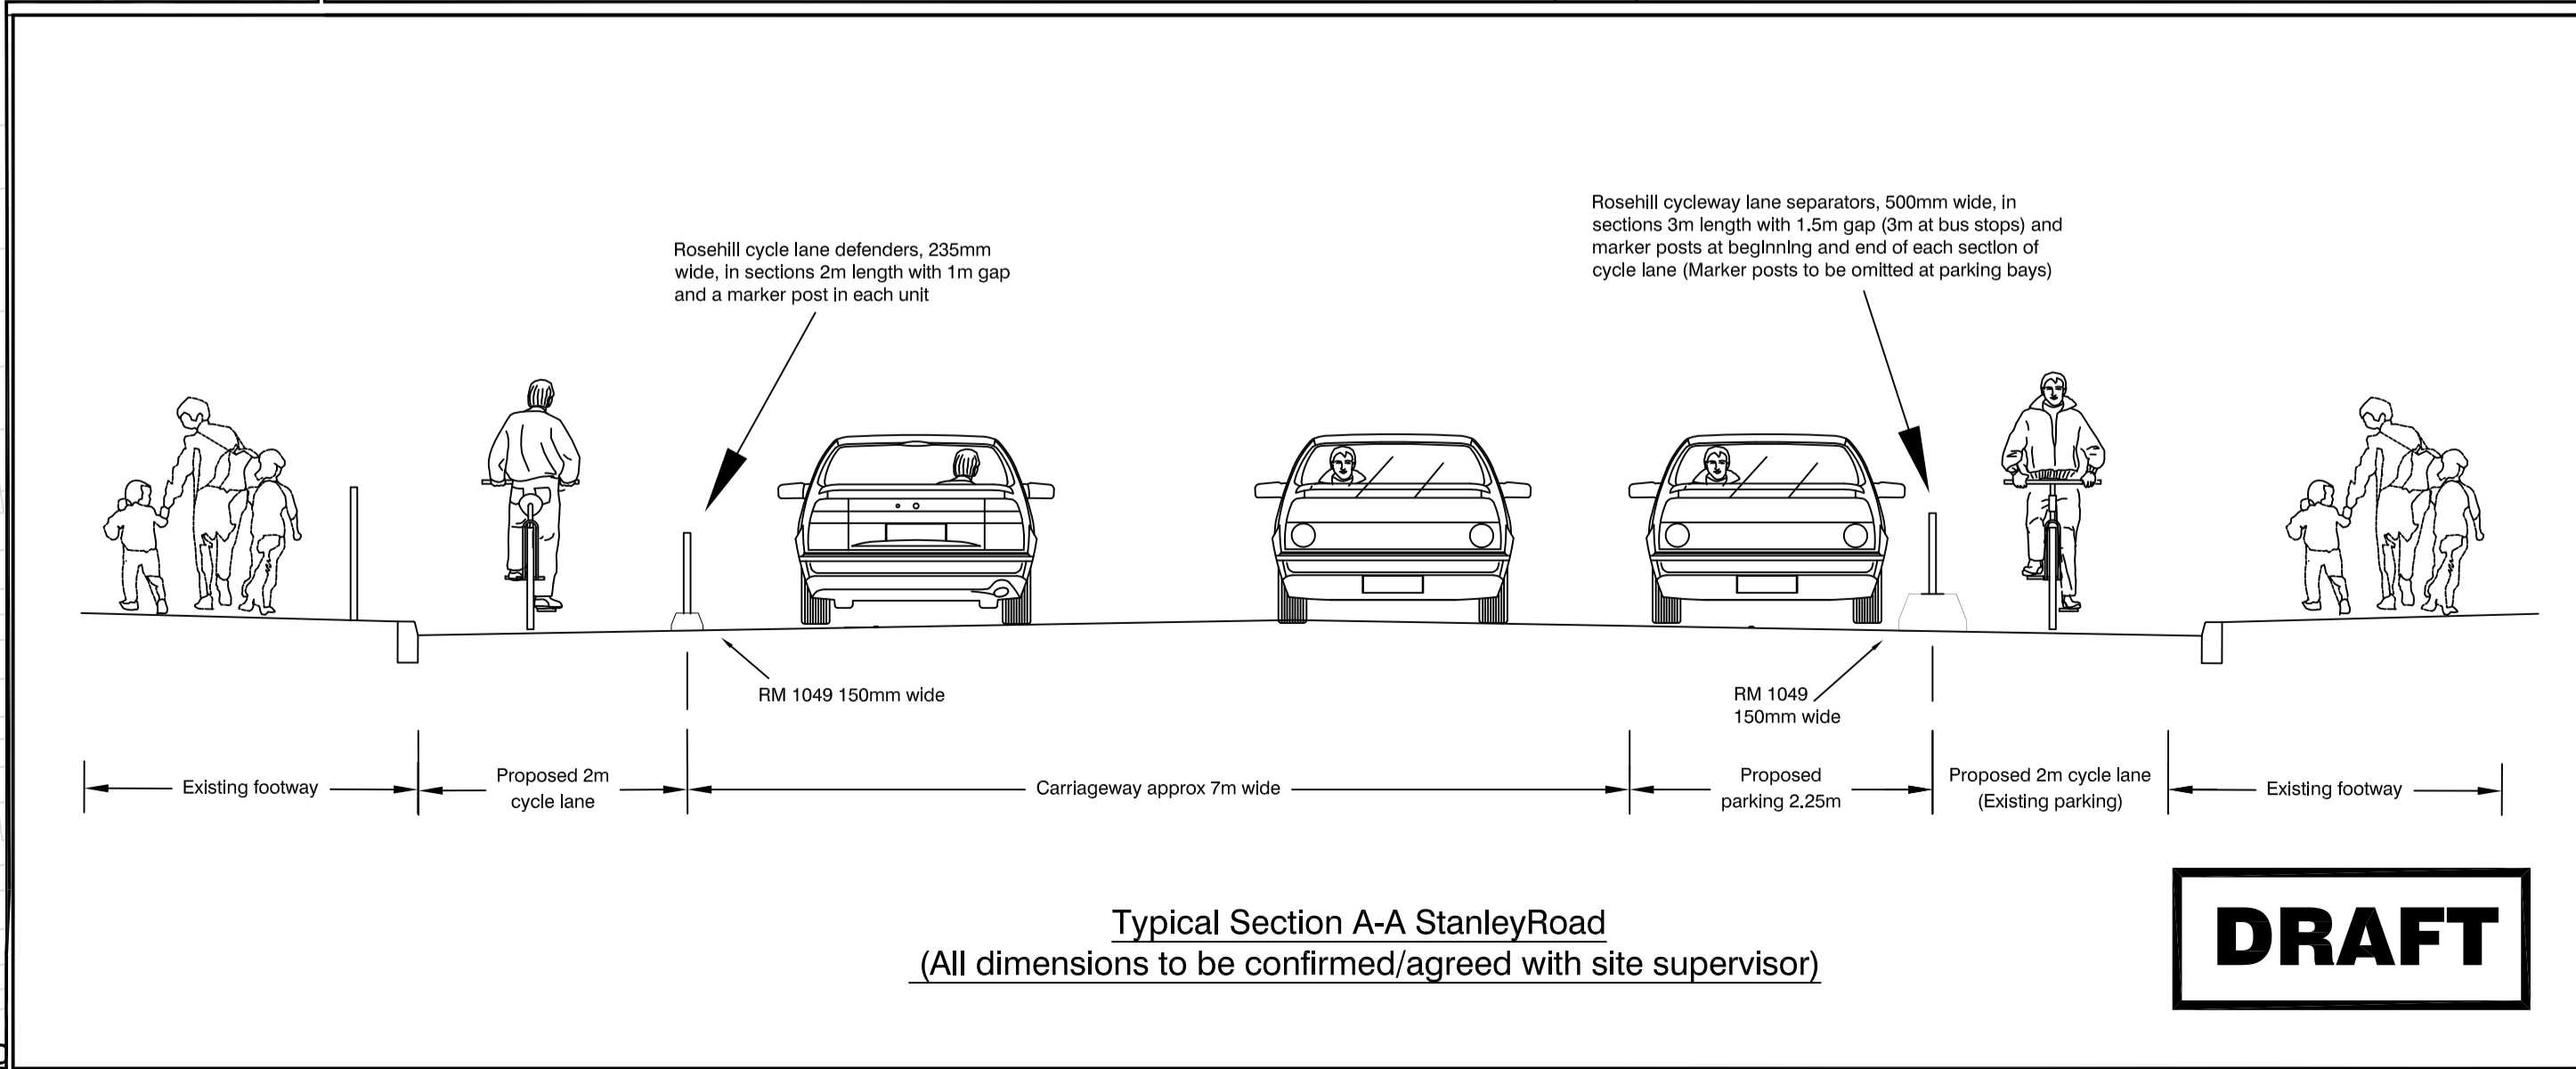

Rev	Description	Date	Drawn	Approved
B	Signs references added	23/7/20	SE	AE
A	Various amendments	21/7/20	SE	AE

Sefton Council
Magdalen House, 30 Trinity Road, Bootle, Merseyside, L20 3NJ
Tel: 0151 934 2000

Scheme
**Pop Up Cycle Lanes
Stanley Road Route**

Drawing Title
General Arrangement

Directory	Designed	Drawn	Checked	Date
		SE	AE	June 2020
Drawing No.	DES/JA1438/P/103	Rev	B	Scale 1/500@A1

© Crown Copyright and database rights 2019
Ordnance Survey
100018192