


**KEY**

	PROPOSED BITUMINOUS MACADAM FOOTPATH
	PROPOSED GRASS VERGE
	PROPOSED 2 x 1.4m HIGH TIMBER RAIL FENCING WITH NEW HEDGE
	PROPOSED BATTER

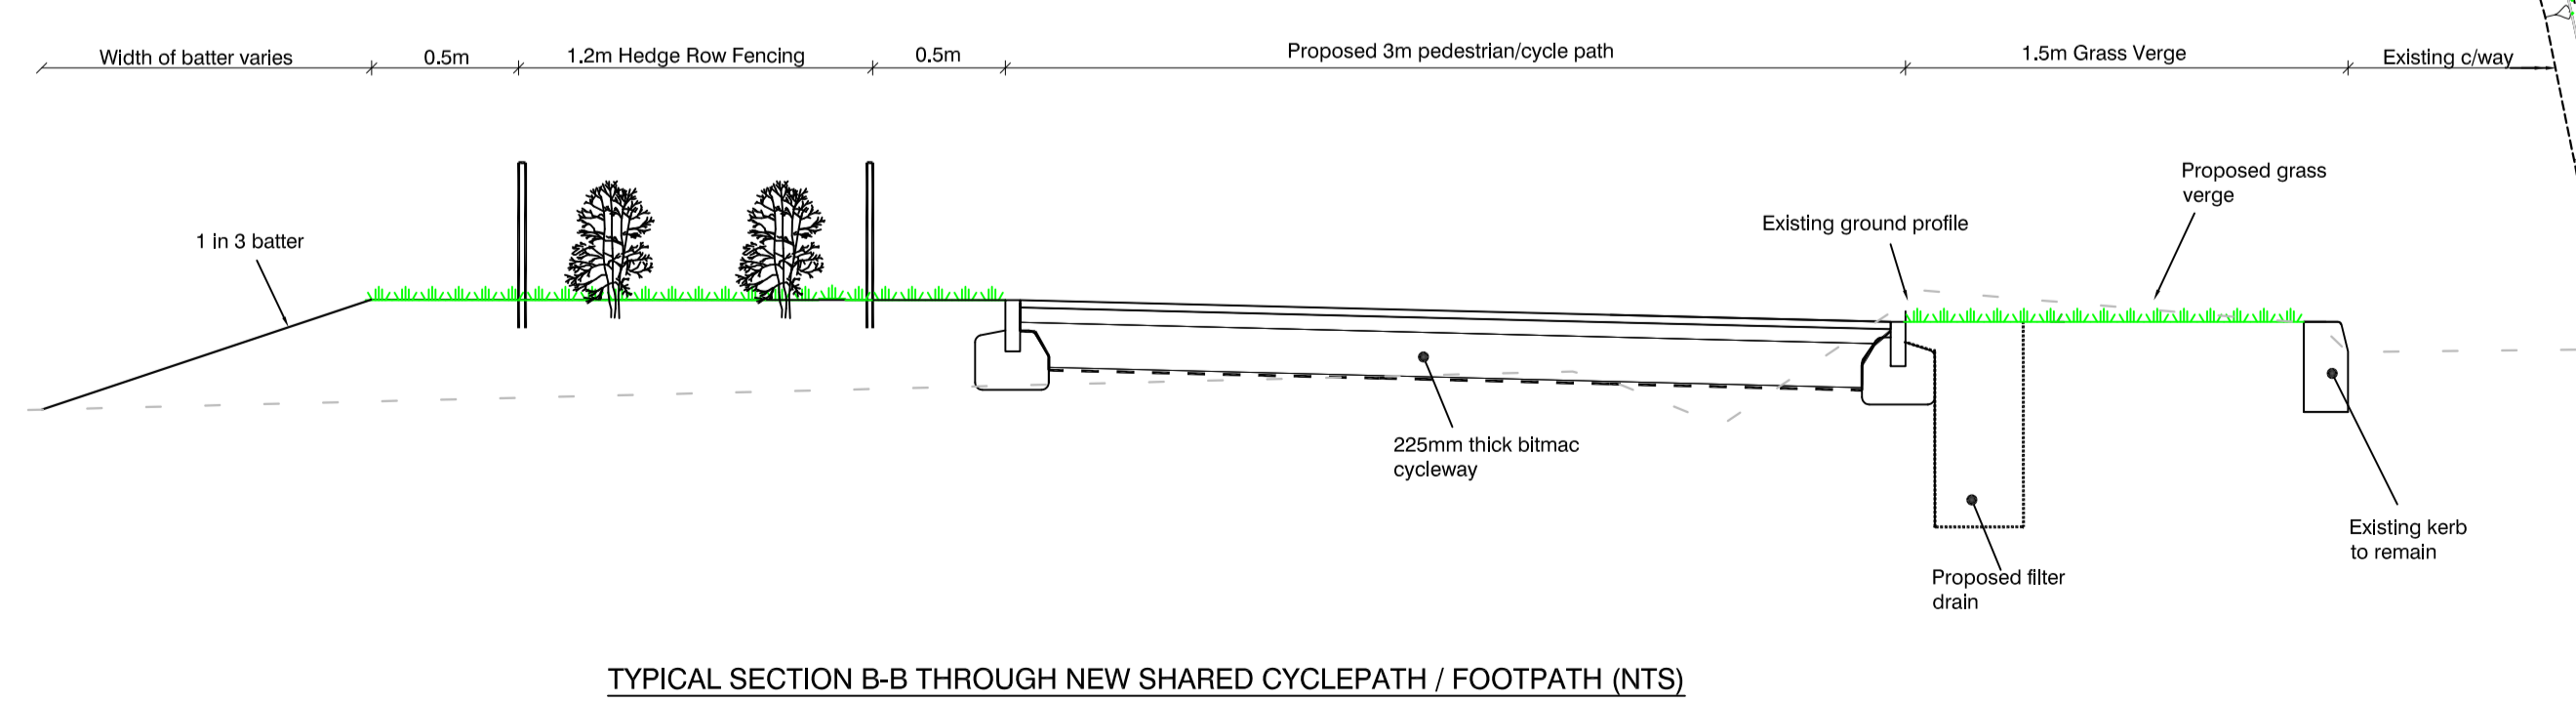

© Crown Copyright and database rights 2019  
Ordnance Survey  
100018192

**DRAFT**

Rev	Description	Date	Drawn	Approved

**Sefton Council**

Magdalen House, 30 Trinity Road, Bootle, Merseyside, L20 3NJ  
Tel: 0151 934 2000

LOCALITY SERVICES - COMMISSIONED

Scheme  
**Kirkby to Maghull Cycle Route**  
Bank Hall Farm to Pear Tree Pub

Drawing Title  
**General Arrangement**  
Sheet 3 of 3

Directory	Designed	Drawn	Checked	Date
		SE	AD	Aug 2019
Drawing No.			Rev	Scale
DES/JA1354/D/GA/3				1/500@A1