


INDICATION OF PROPOSED CROSS SECTION ON GREAT GEORGES ROAD

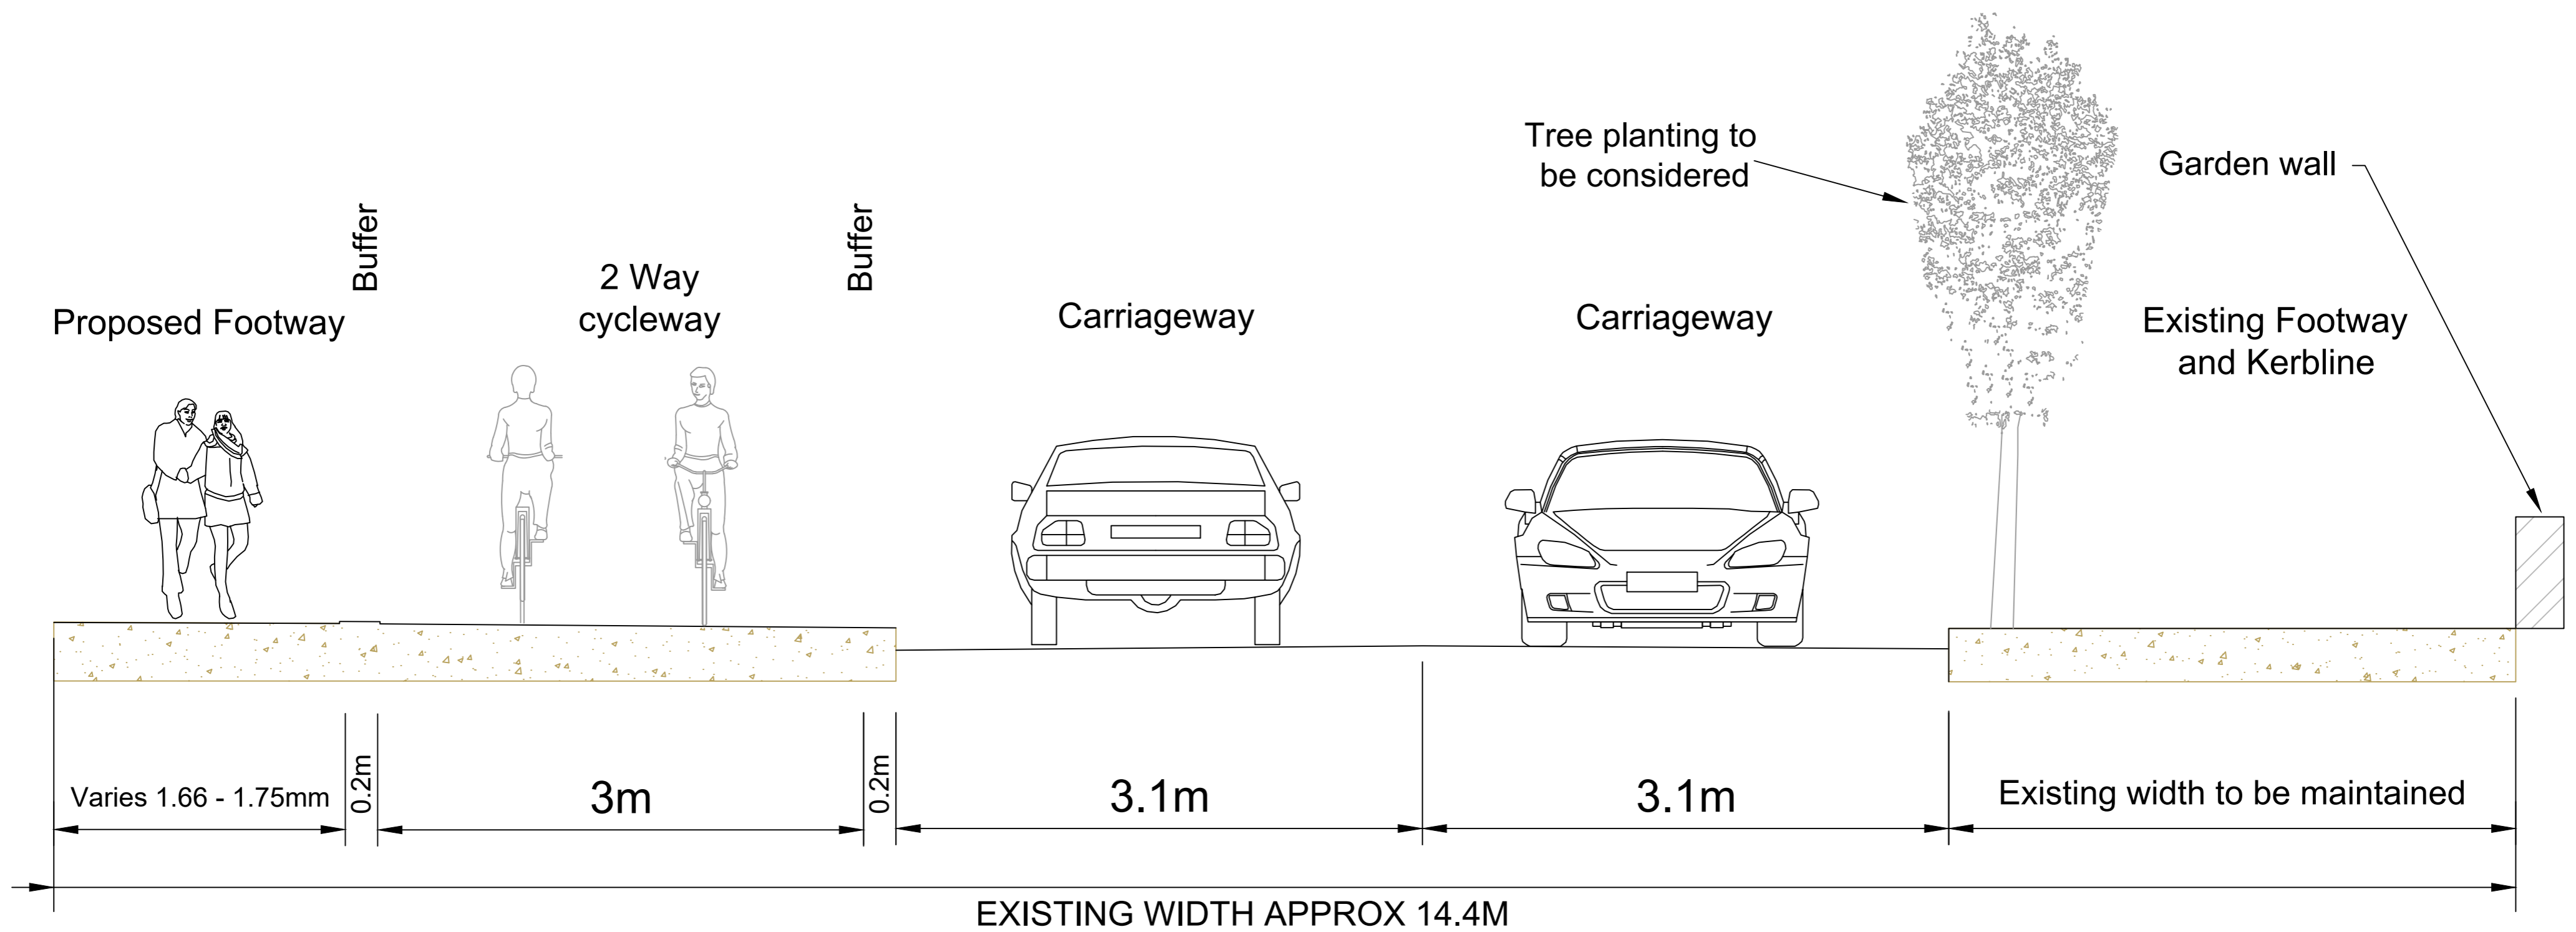

File: \\solutions.com\project\GMRB\TP\HB\Projects\5168245 - 5 Lamps Junction Crossy US - CAD\01-RR\Crete Georges Road\us\RR-GGR-ATK-HGH-001-Road Section.dwg